


Pickell Architecture, LLC  
 113 Main Street  
 Flemington, New Jersey 08822  
 Phone: 908 788 0048  
 Fax: 908 788 2024

Christopher Pickell, AIA  
 NJ: A110409  
 NY: 027094-1  
 PA: RA015382-B

Tenant Fit-Out for  
**Feed Mill Station**  
 59 Highway 12  
 Flemington, New Jersey 08822

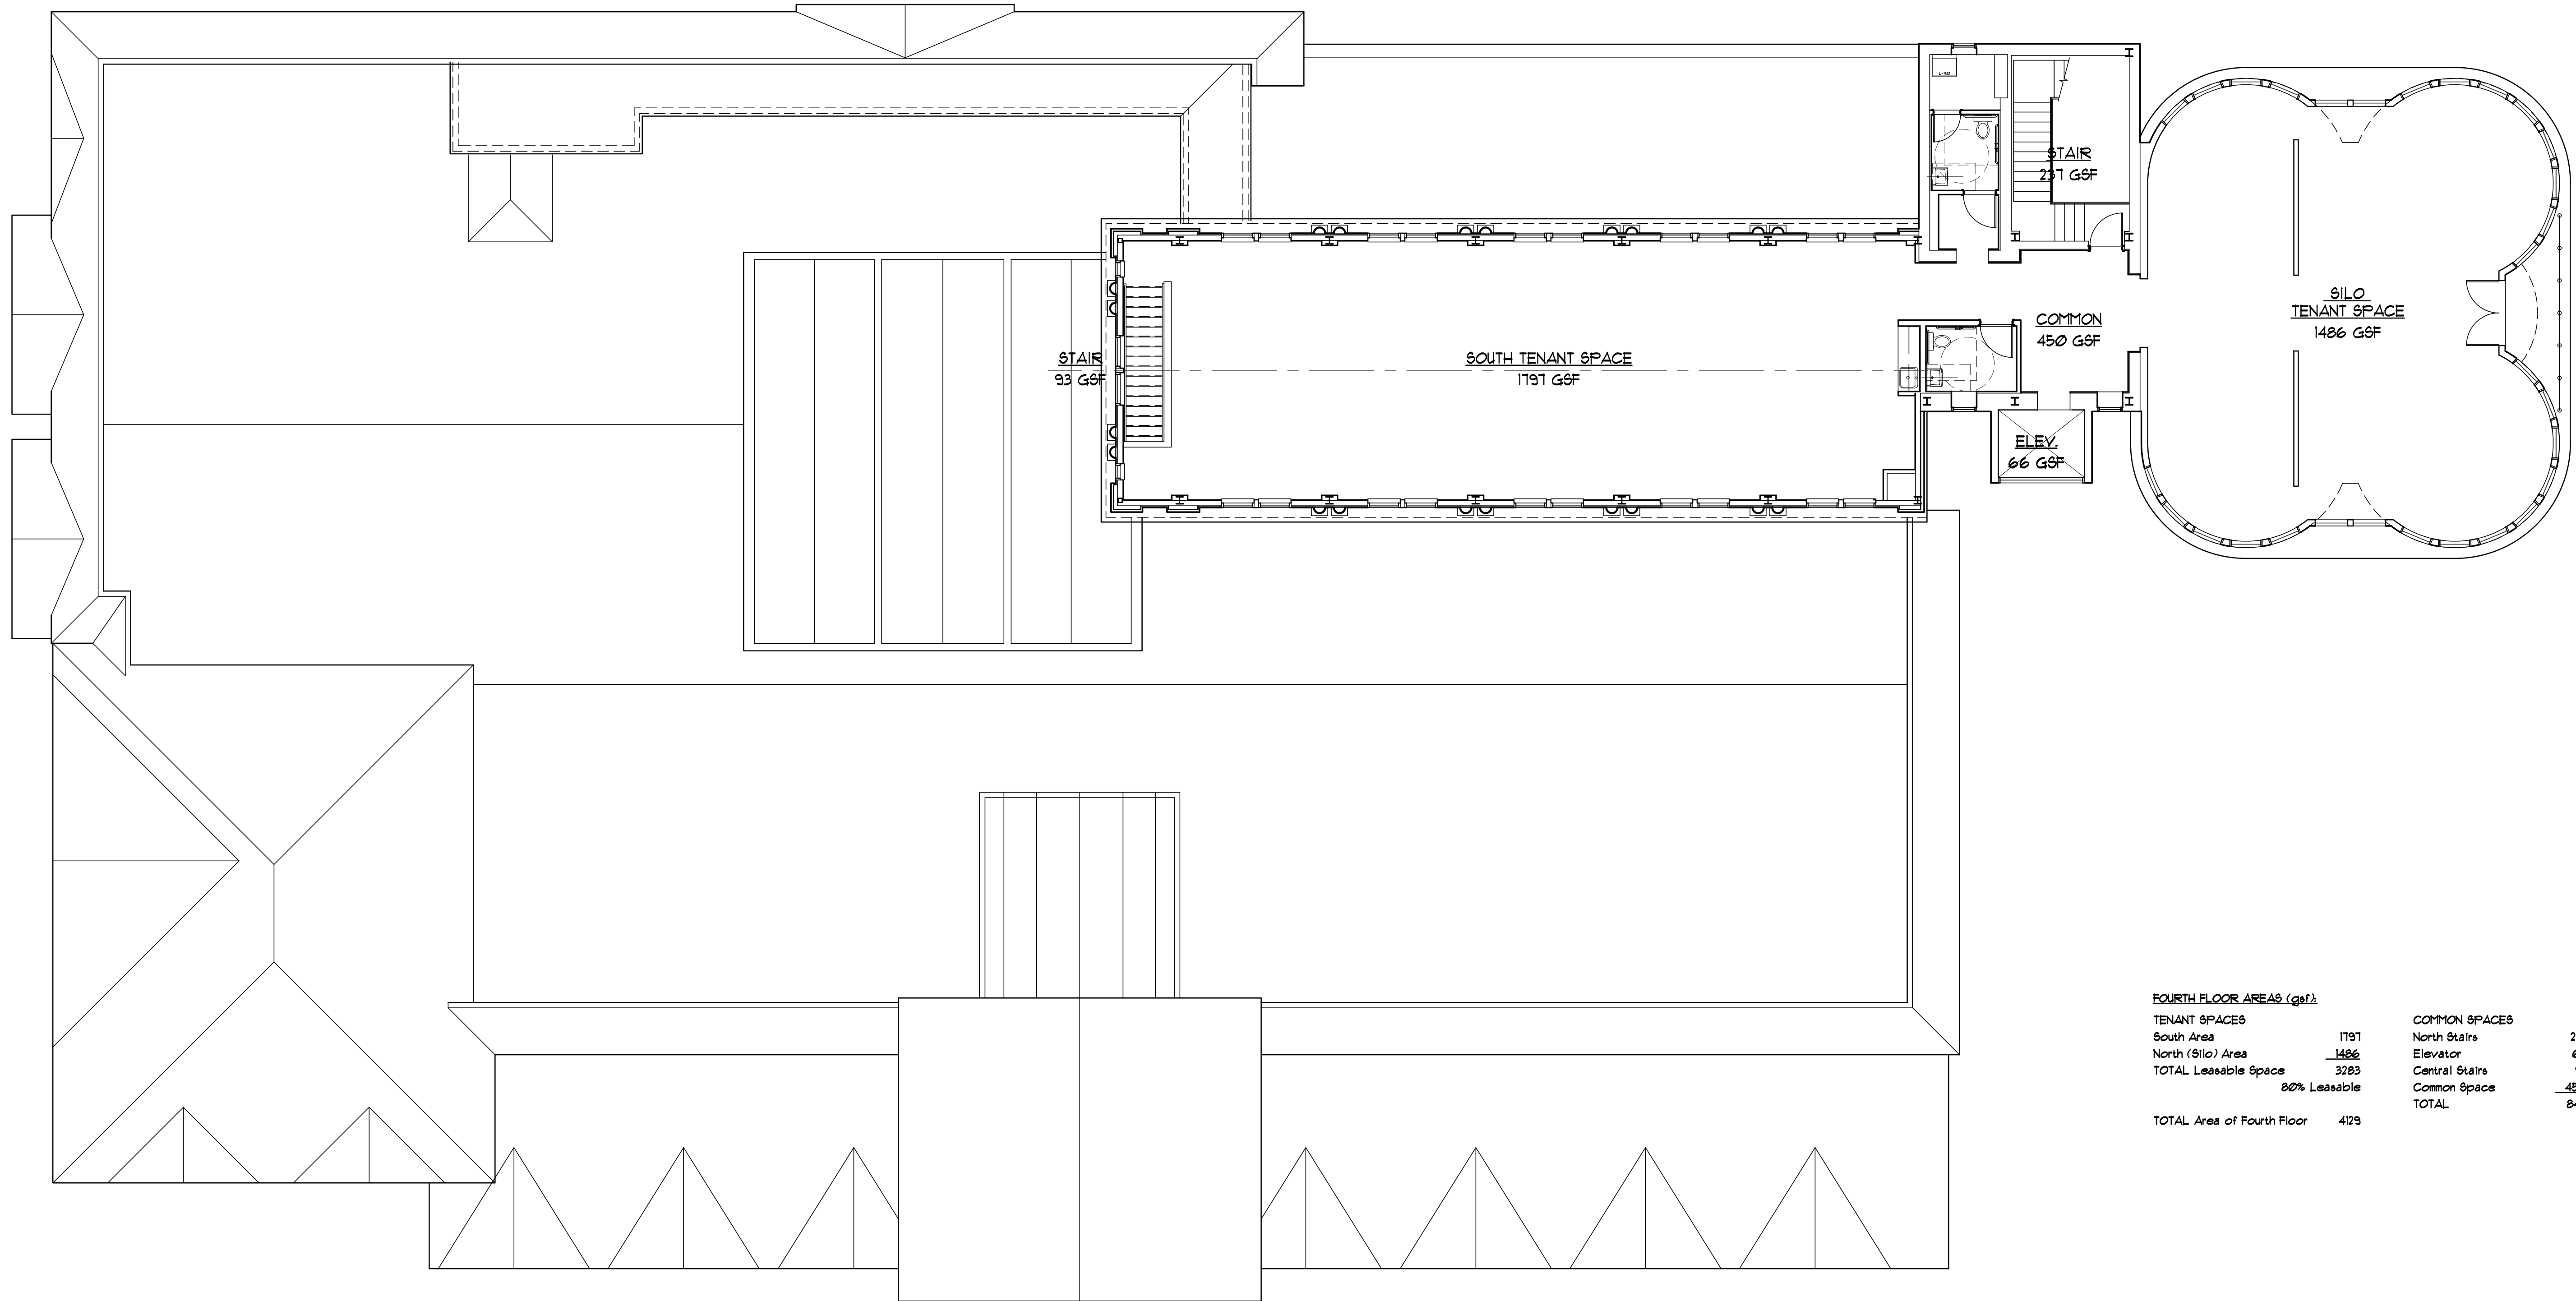

**FOURTH FLOOR AREAS (gsf):**

TENANT SPACES		COMMON SPACES	
South Area	1191	North Stairs	231
North (Silo) Area	1486	Elevator	66
TOTAL Leasable Space	3083	Central Stairs	93
80% Leasable	450	Common Space	450
		TOTAL	846
TOTAL Area of Fourth Floor	4129		

Issues & Revisions

Review Issue	7/29/14
GSF	8/15/14
-	-
-	-
-	-
-	-

Fourth Floor Plan,  
 Tenant Layout

August 15, 2014

Copyright 2014  
 Pickell Architecture LLC

**A4**

Sheet - of -

